


KELSALE, Suffolk  
Scale 1:500



proposed. 

EIGHT BELLS

CAR PARK

GUILDHALL

WILKE HALL AND SOCIAL CLUBS

BRIDGE STREET

DRAKWOOD

STREET

KELSALE, Suffolk  
SCALE 1:500

N

EXISTING

EIGHT  
BELLS

BRIDGE STREET


VILLAGE HALL  
AND SOCIAL CLUBS

GUILDHALL

CAR  
PARK

COX  
ROAD

KELSALE VILLAGE CENTRE,  
EXISTING

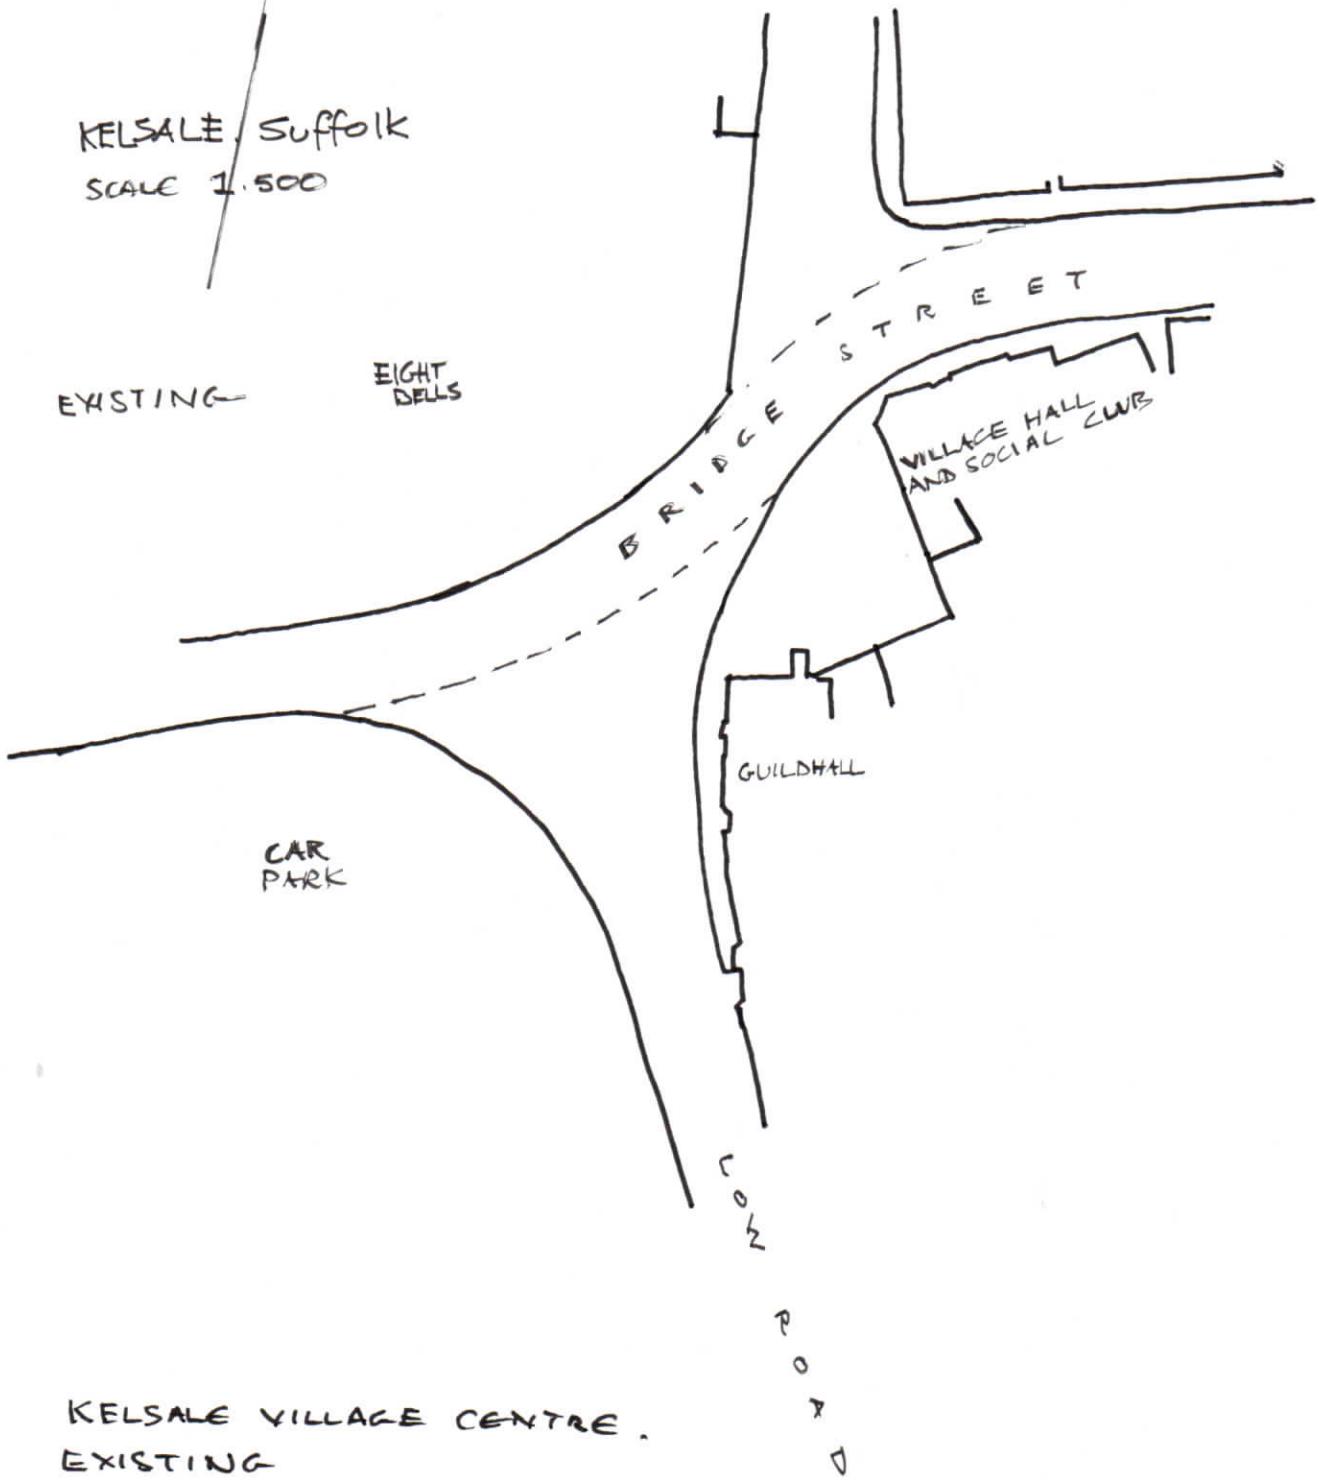

KELSALE . SUFFOLK .



VIEW OF VILLAGE HALL  
LOOKING EAST FROM CAR  
PARK / LOW ROAD, BRIDGE  
STREET JUNCTION.

PROPOSED ARRANGEMENT  
FOR V. HALL FORECOURT .